



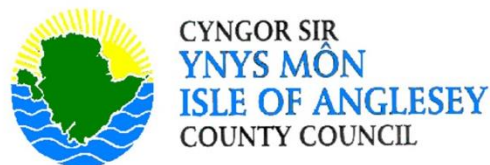

Honesty Book
Grid Ref: SH21588 83947
 Tear a page out and present it to the Marshals at CP 16 & ROF finish to prove your presence!

RING O' FIRE & FIREFIGHTER
START & FINISH
CP 16

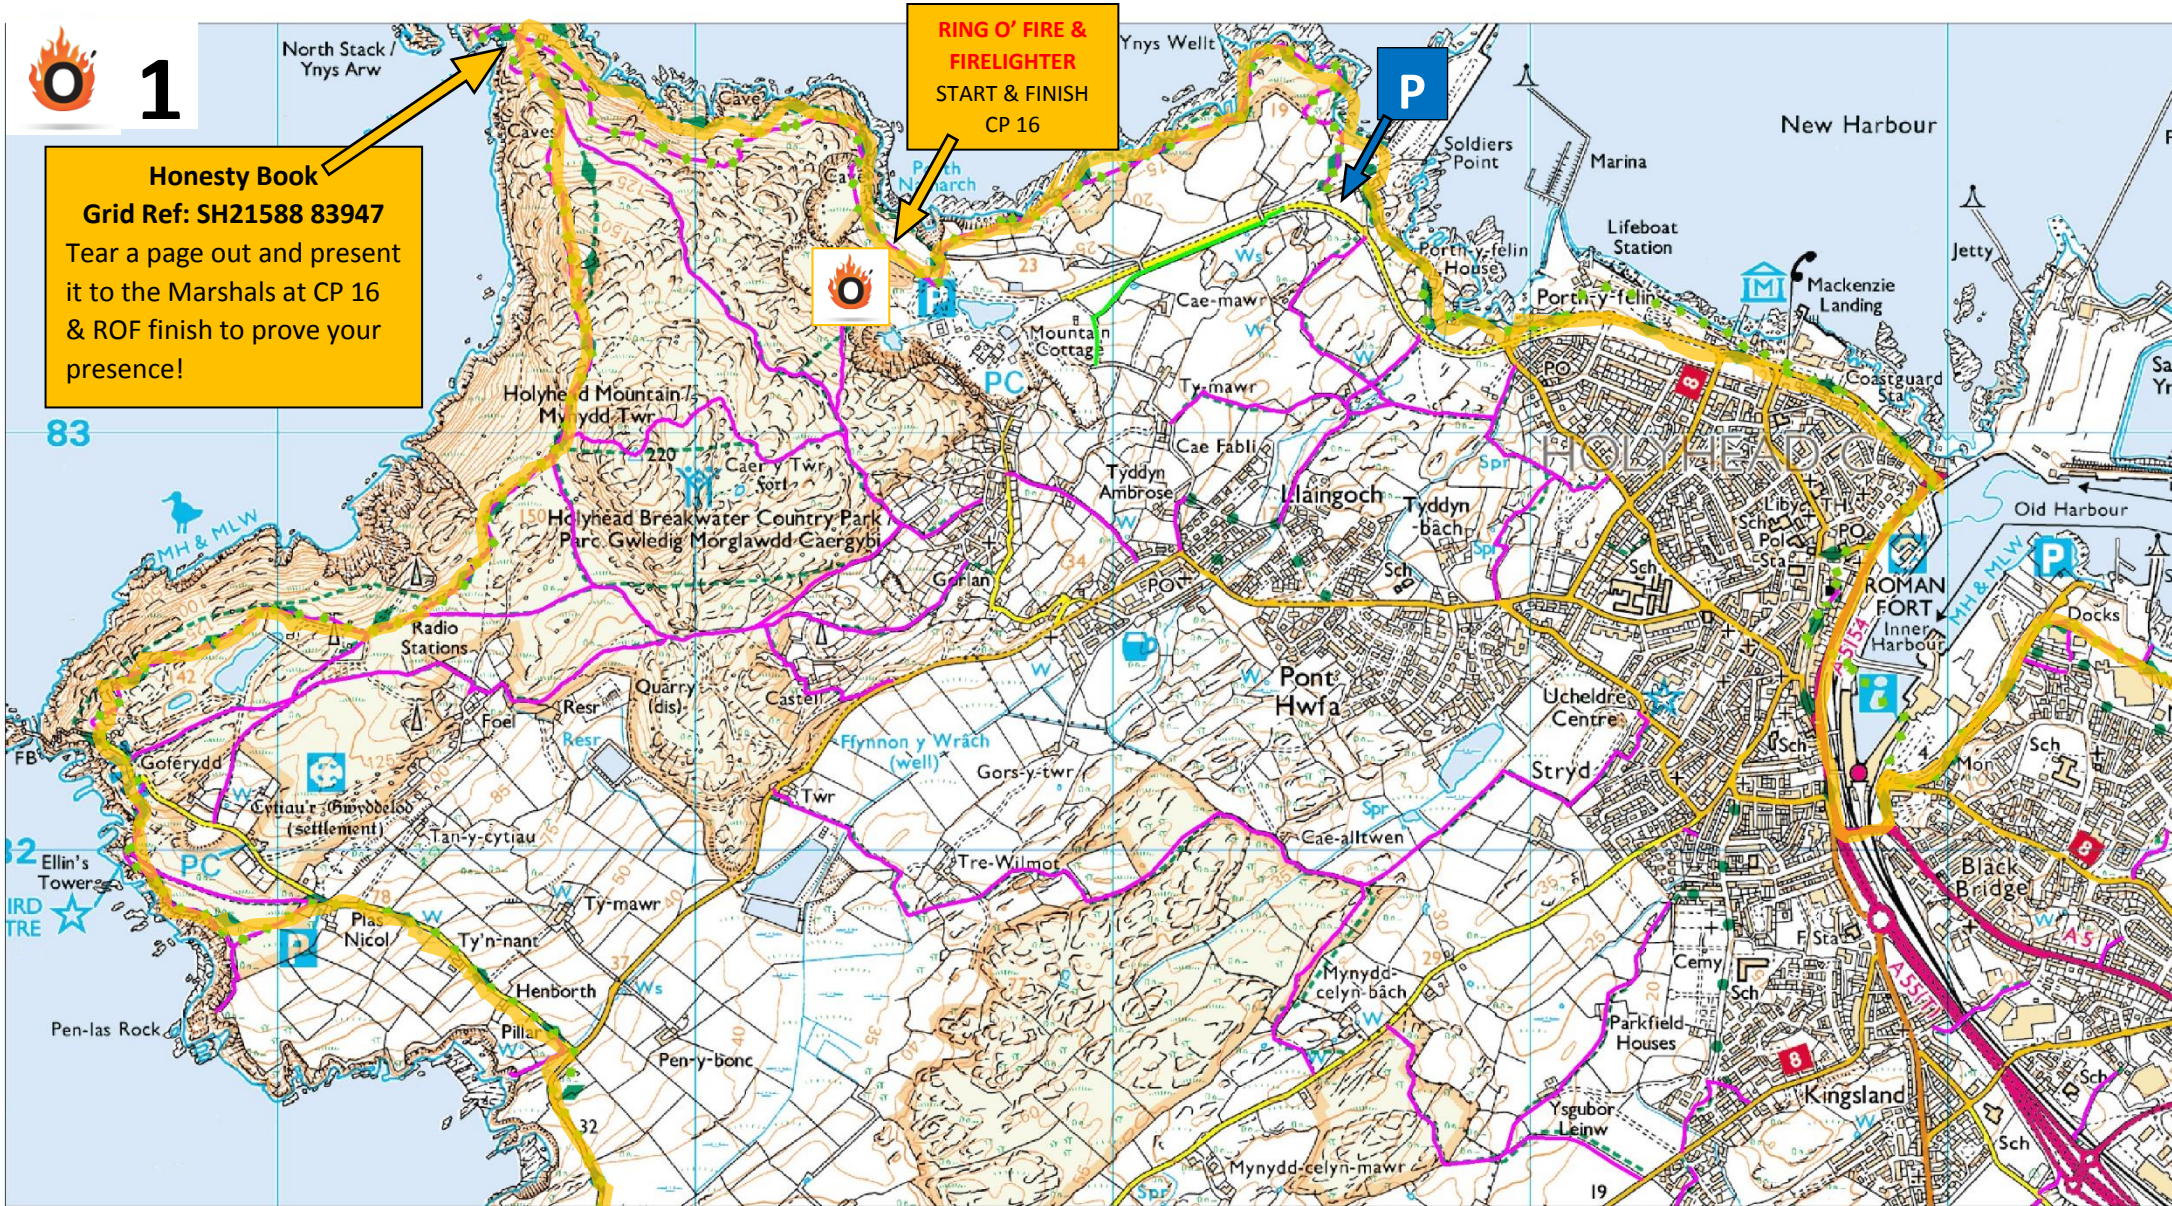

DEWI R. WILLIAMS B.Sc. C.Eng., MICE, MIHT
 Pennaeth Gwasanaeth (Prifffyrdd, Gwastraff ac Eiddo)
 Head of Service (Highways, Waste and Property)

Swyddfeydd y Cngor
 Llangefni
 Ynys Môn LL77 7TW

Council Offices
 Llangefni
 Anglesey LL77 7TW

MANYLION:
 DETAIL:

© Hawlfraint y Goron a hawliau cronfa ddata 2016 Ordnance Survey 100023412
 © Crown copyright and database rights 2016 Ordnance Survey 100023412

DYLUNWYD GAN:
 DRAWN BY: sljht

DYDDIAD:
 DATE ISSUED: 11 May 2016

GRADDFA / SCALE:
 Scale 1:12000

CYF. GRID / GRID REF: